
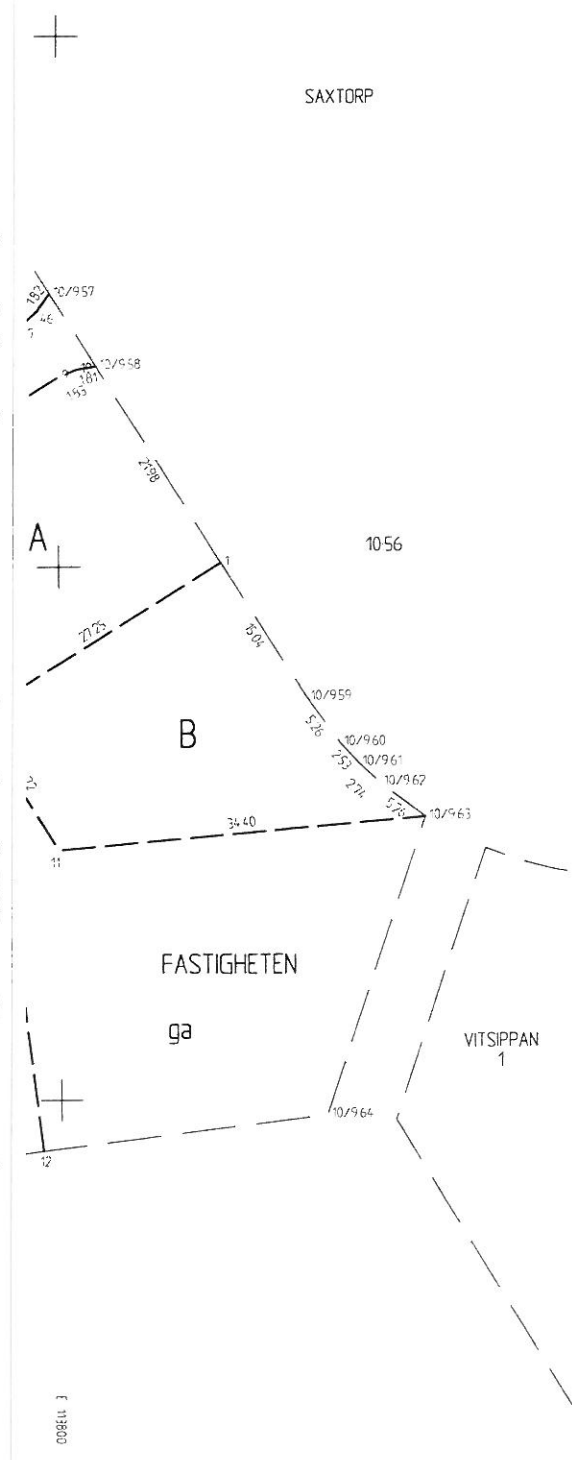


Lotten A = **Gulsippan 2**  
Lotten B = **Gulsippan 3**  
Lotten C = **Gulsippan 4**  
Lotten D = **Gulsippan 5**  
Lotten E = **Gulsippan 6**  
Lotten F = **Gulsippan 7**  
Lotten G = **Gulsippan 8**  
Lotten H = **Gulsippan 9**  
Lotten I = **Gulsippan 10**  
Lotten J = **Gulsippan 11**  
Lotten K = **Gulsippan 12**  
Lotten L = **Gulsippan 13**  
Lotten M = **Gulsippan 14**  
Lotten N = **Gulsippan 15**  
Lotten O = **Gulsippan 16**  
Lotten P = **Gulsippan 17**  
Lotten Q = **Gulsippan 18**  
Lotten R = **Gulsippan 19**  
Lotten S = **Gulsippan 20**  
Lotten T = **Gulsippan 21**  
ga = **Gulsippan ga:1**  
N 6191500

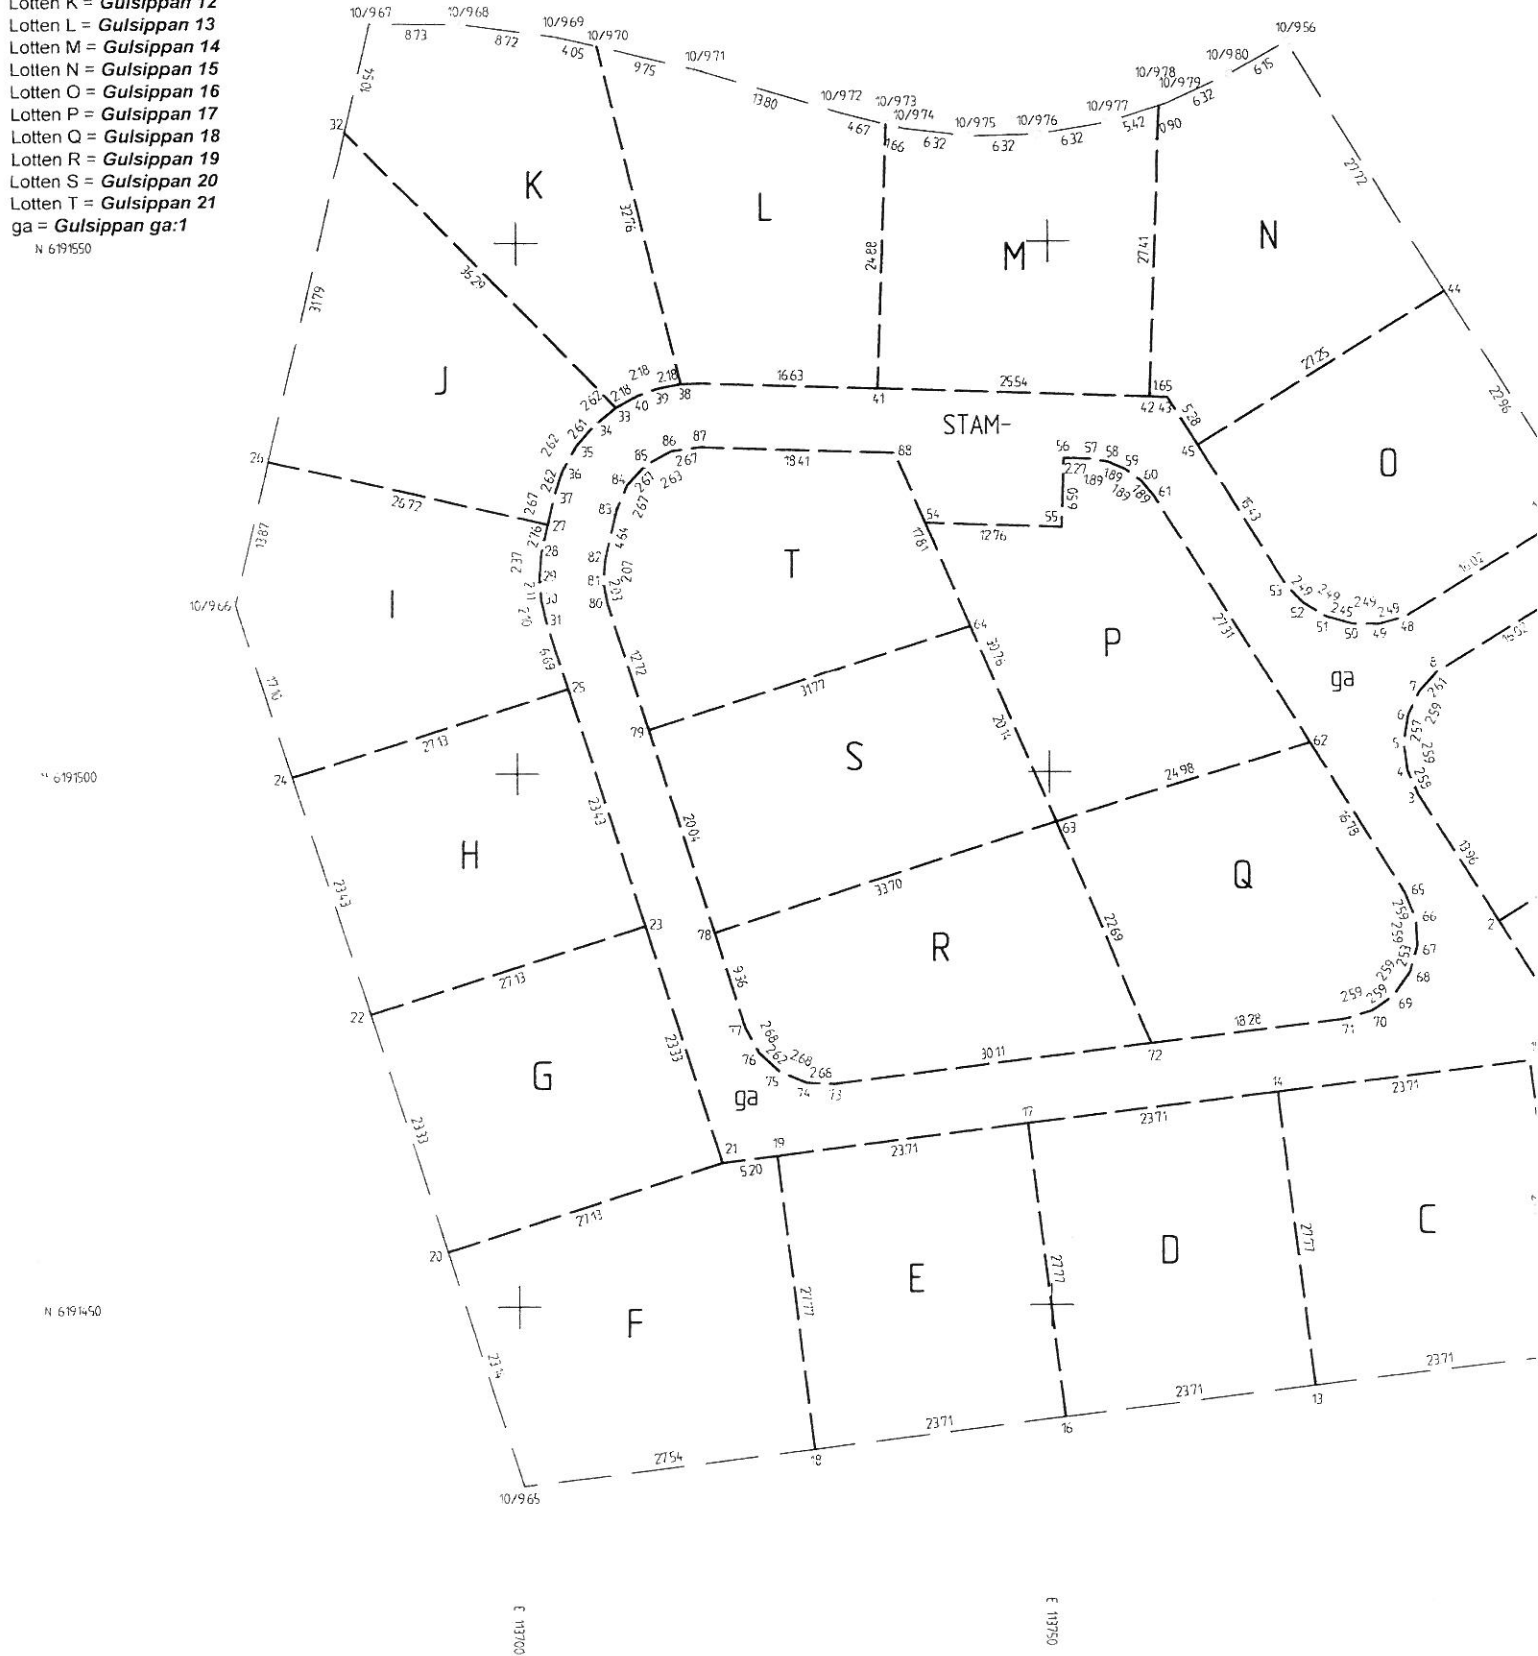

Teknisk beskrivning

Utmärkning av gränser sker som fullföljdsåtgärd efter att förrättningen avslutats. När markeringen är klar redovisas gränsmarkeringarna i en ny fullständig teknisk beskrivning i akt 1282K-10/24GU

KOORDINATFÖRTECKNING

Pkt	N	E	markering
1	6191500.34	113815.18	
2	6191485.90	113792.07	
3	6191497.74	113784.67	
4	6191500.09	113783.61	
5	6191502.66	113783.26	
6	6191505.20	113783.64	
7	6191507.54	113784.74	
8	6191509.49	113786.47	
9	6191517.98	113800.06	
10	6191518.68	113801.75	
11	6191473.41	113799.88	
12	6191445.24	113798.32	
13	6191442.34	113774.79	
14	6191469.89	113771.38	
15	6191472.80	113794.92	
16	6191439.43	113751.26	
17	6191466.99	113747.85	
18	6191436.53	113727.72	
19	6191464.08	113724.32	
20	6191455.18	113693.32	
21	6191463.44	113719.16	
22	6191477.40	113686.19	
23	6191485.66	113712.03	
24	6191499.71	113679.02	
25	6191507.97	113704.86	
26	6191529.51	113676.90	
27	6191523.53	113702.94	
28	6191520.84	113702.32	
29	6191518.48	113702.15	
30	6191516.38	113702.32	
31	6191514.33	113702.81	
32	6191560.50	113684.01	
33	6191534.54	113709.37	
34	6191532.90	113707.33	
35	6191530.91	113705.64	
36	6191528.62	113704.36	
37	6191526.14	113703.54	
38	6191536.73	113715.48	
39	6191536.33	113713.34	
40	6191535.60	113711.28	
41	6191536.23	113734.03	
42	6191535.35	113759.56	
43	6191535.29	113761.21	
44	6191545.25	113787.12	
45	6191530.81	113764.01	
46	6191524.29	113798.24	
47	6191523.07	113796.88	
48	6191514.58	113783.29	
49	6191513.95	113780.88	
50	6191513.97	113778.39	
51	6191514.64	113776.04	
52	6191515.92	113773.90	
53	6191517.72	113772.19	
54	6191523.57	113738.44	
55	6191523.13	113751.20	
56	6191529.62	113751.42	
57	6191529.55	113753.69	
58	6191529.25	113755.56	
59	6191528.51	113757.30	
60	6191527.38	113758.81	

Pkt	N	E	markering
61	6191525.91	113760.00	
62	6191502.75	113774.47	
63	6191495.32	113750.62	
64	6191513.82	113742.65	
65	6191488.52	113783.35	
66	6191486.13	113784.34	
67	6191483.54	113784.49	
68	6191481.11	113783.80	
69	6191478.98	113782.32	
70	6191477.47	113780.22	
71	6191476.72	113777.74	
72	6191474.48	113759.60	
73	6191470.80	113729.72	
74	6191470.93	113727.04	
75	6191471.97	113724.57	
76	6191473.74	113722.64	
77	6191476.12	113721.39	
78	6191485.02	113718.53	
79	6191504.11	113712.40	
80	6191516.22	113708.51	
81	6191518.22	113708.16	
82	6191520.27	113708.34	
83	6191524.80	113709.38	
84	6191527.26	113710.42	
85	6191529.22	113712.23	
86	6191530.44	113714.56	
87	6191530.81	113717.20	
88	6191530.17	113735.60	

10/9 56	6191568.76	113772.43
10/9 57	6191525.78	113799.28
10/9 58	6191518.98	113803.54
10/9 59	6191487.59	113823.15
10/9 60	6191483.34	113826.26
10/9 61	6191481.48	113827.96
10/9 62	6191479.60	113829.95
10/9 63	6191476.43	113834.15
10/9 64	6191448.52	113824.90
10/9 65	6191433.15	113700.39
10/9 66	6191515.99	113673.80
10/9 67	6191570.76	113686.37
10/9 68	6191570.68	113695.09
10/9 69	6191569.48	113703.74
10/9 70	6191568.55	113707.68
10/9 71	6191566.30	113717.17
10/9 72	6191562.28	113730.37
10/9 73	6191561.09	113734.89
10/9 74	6191560.67	113736.49
10/9 75	6191559.94	113742.77
10/9 76	6191560.09	113749.09
10/9 77	6191561.12	113755.33
10/9 78	6191562.75	113760.50
10/9 79	6191563.02	113761.36
10/9 80	6191565.74	113767.07

Framställd genom nymätning  
Koordinatnogggränshet 50 mm  
Koordinatsystem SWEREF 99 13.30  
Registerkarta Landskrona

Nyttillkommen gräns  
10/9 58 10 9 8 7 6 5 4 3 2 1 10/9 63 2 1  
12 15 14 17 19 21 23 25 31 30 29 28 27 37  
36 35 34 33 40 39 38 41 42 43 45 53 52 51  
50 49 48 47 46 10/9 57 14 13 17 16 19 18  
21 20 23 22 25 24 27 26 33 32 38 10/9 70  
41 10/9 73 42 10/9 78 45 44 54 55 56 57 58  
59 60 61 62 65 66 67 68 69 70 71 72 73 74  
75 76 77 78 79 80 81 82 83 84 85 86 87 88 54  
54 64 63 72 62 63 63 78 64 79

Fastighetsrättslig beskrivning, se  
aktbilaga BE

För det tekniska innehållet svarar:  
Enka Eek

Skala 1 500

Avstyckning från Gulsippan 1 med  
anläggningsåtgärd  
Landskrona, Skåne län

Akt  
1282K-10/24

Förrättningslantmätare

Enka Eek

Förrättningen är registrerad i fastighetsregistret

Registreringsdatum

För lantmätningsmyndigheten

Enka Eek